




REVISIONS			
NO.	DESCRIPTION	DATE	BY
1	CORRECTED BHD CALLOUT FR 0-4, ADDED RUB RAILS	6/22/12	RRN

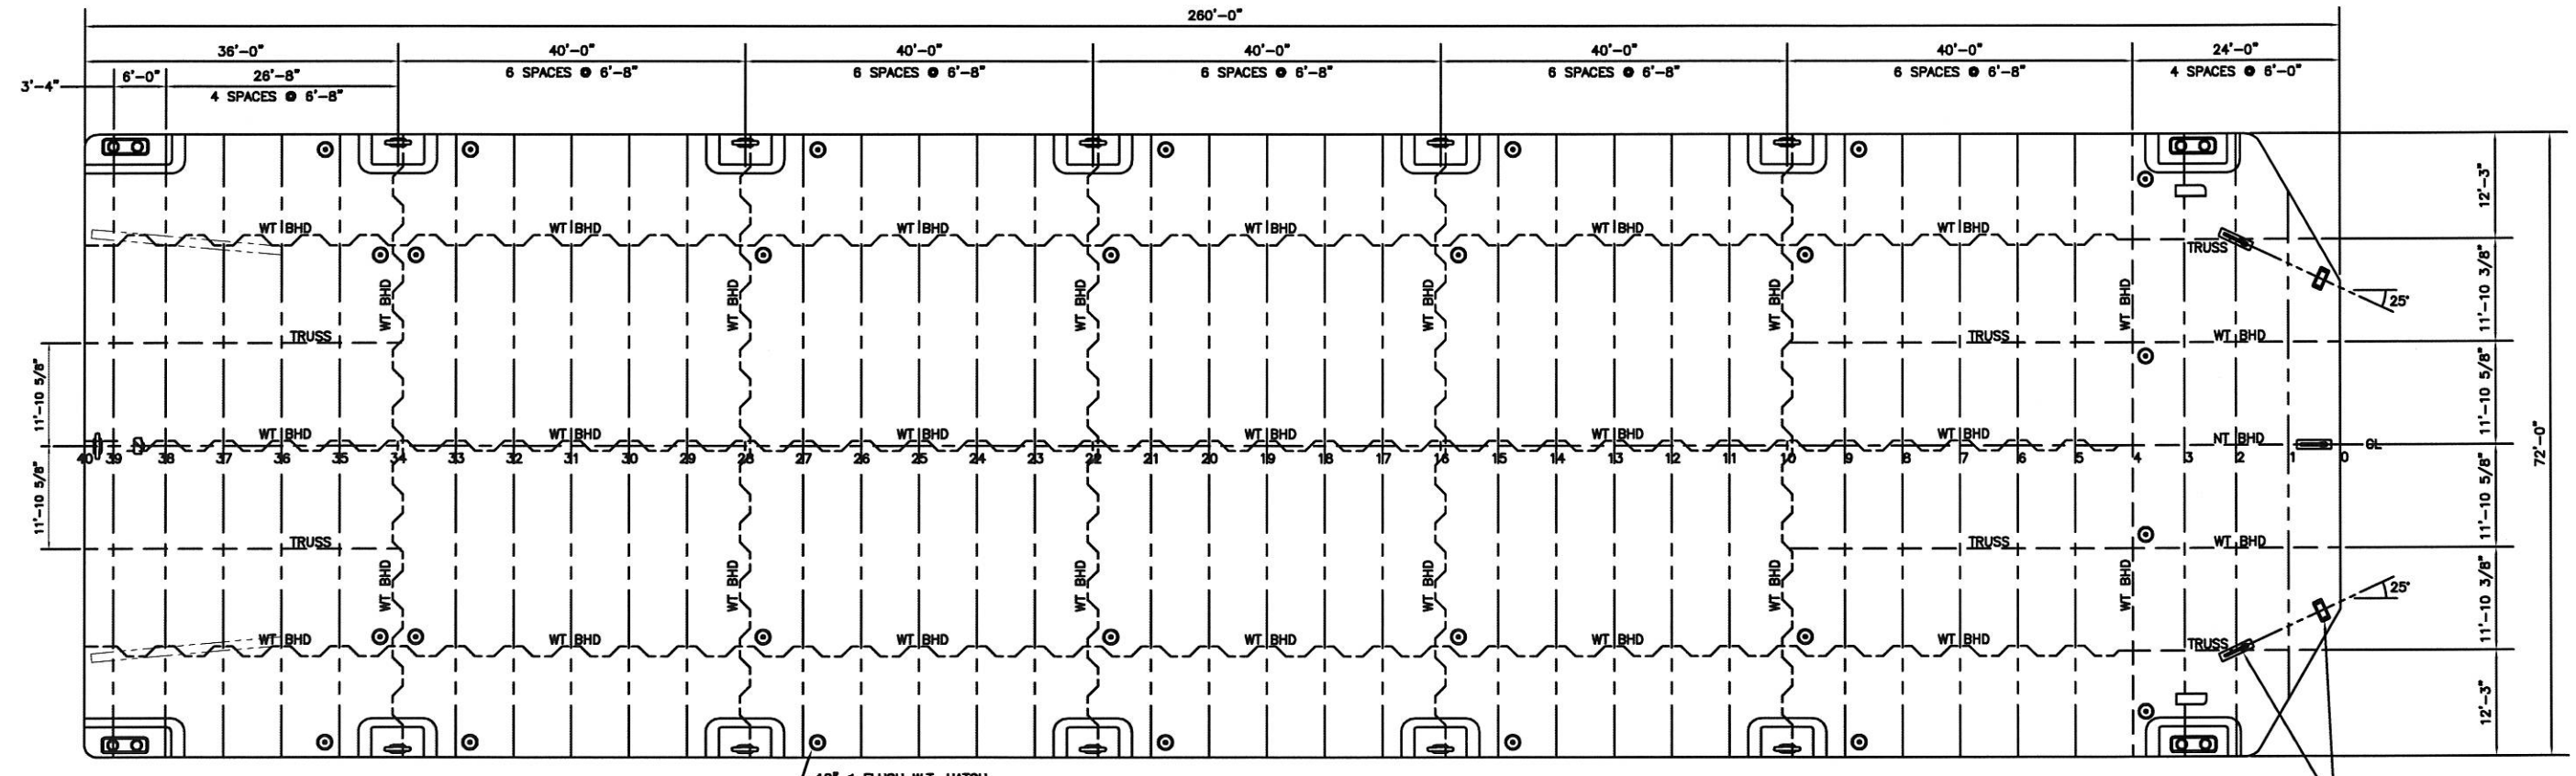


DECK PLAN

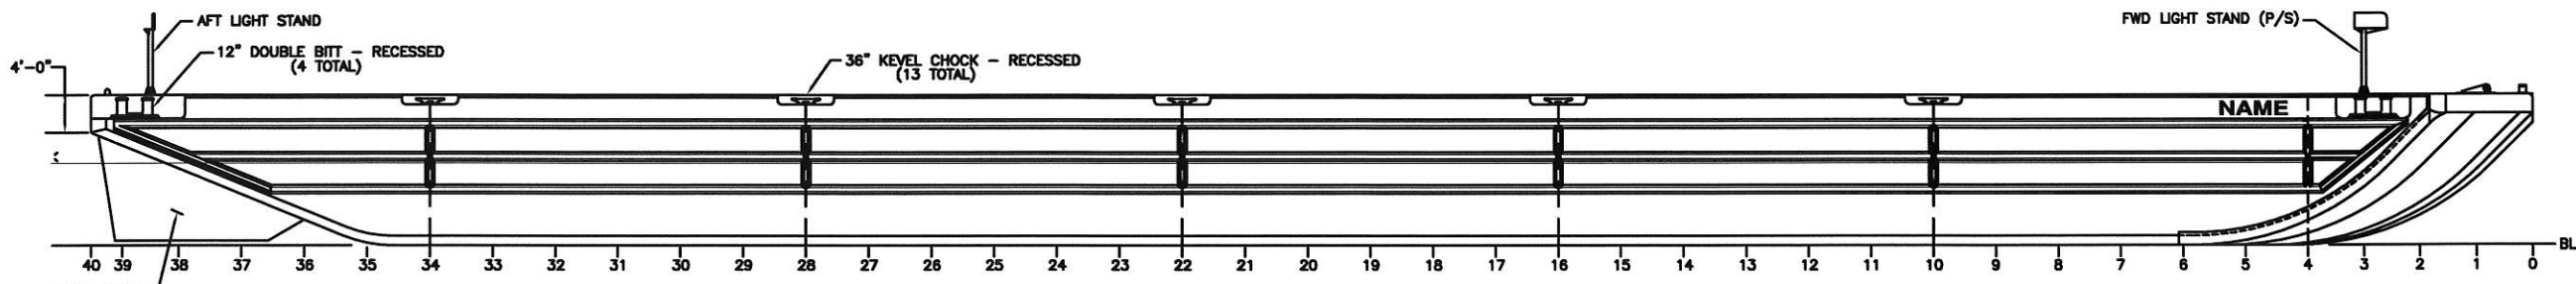

OUTBOARD PROFILE

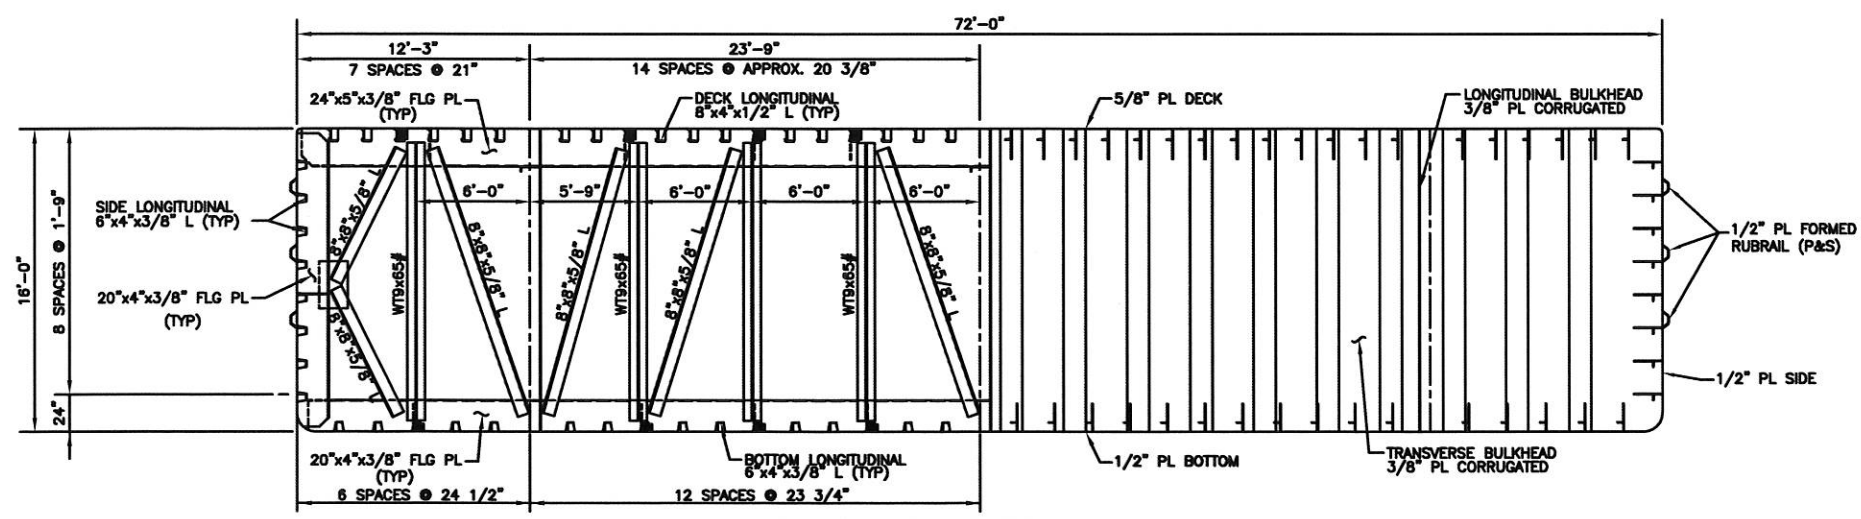

TYPICAL TRANSVERSE SECTION

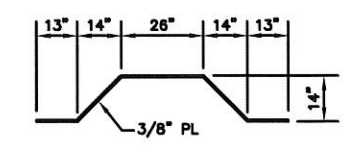

TYPICAL CORRUGATION PROFILE  
PROFILE TYPICAL FOR LONGITUDINAL & TRANSVERSE BULKHEADS



THIS DOCUMENT AND ALL INFORMATION CONTAINED THEREIN ARE THE PROPERTY OF CONRAD SHEPARD, L.L.C. A CORP. INCORPORATED IN THE STATE OF TEXAS.			
260' x 72' x 16' CARGO DECK BARGE			
GENERAL ARRANGEMENT			
DATE: 01-24-12	SCALE: 1/8"=1'-0"	PROJECT: 986-A01-01	REVISION: 1
ISSUED BY: RRN	DESIGNED BY: RRN	CHECKED BY: RRN	DATE: 01-24-12